


NOTES:

- 1. USE PLASTIC DRUMS FOR LANE CLOSURE TAPER DEVICES FOR SPEEDS OF 50 MPH AND GREATER.
- 2. SEE STD DWG TC 4A FOR TAPER, BUFFER ZONE & SIGN SPACING CHART AND TRAFFIC CONTROL DEVICE LEGEND.
- 3. USE APPROPRIATE SIGN SERIES (W1-3, W1-4, OR W24-1 SERIES) BASED UPON THE UPSTREAM SPEED LIMIT AND TANGENT DISTANCES BETWEEN CURVES.

TYPICAL LANE CLOSURE MULTI-LANE
(DETAIL TC 8-1)

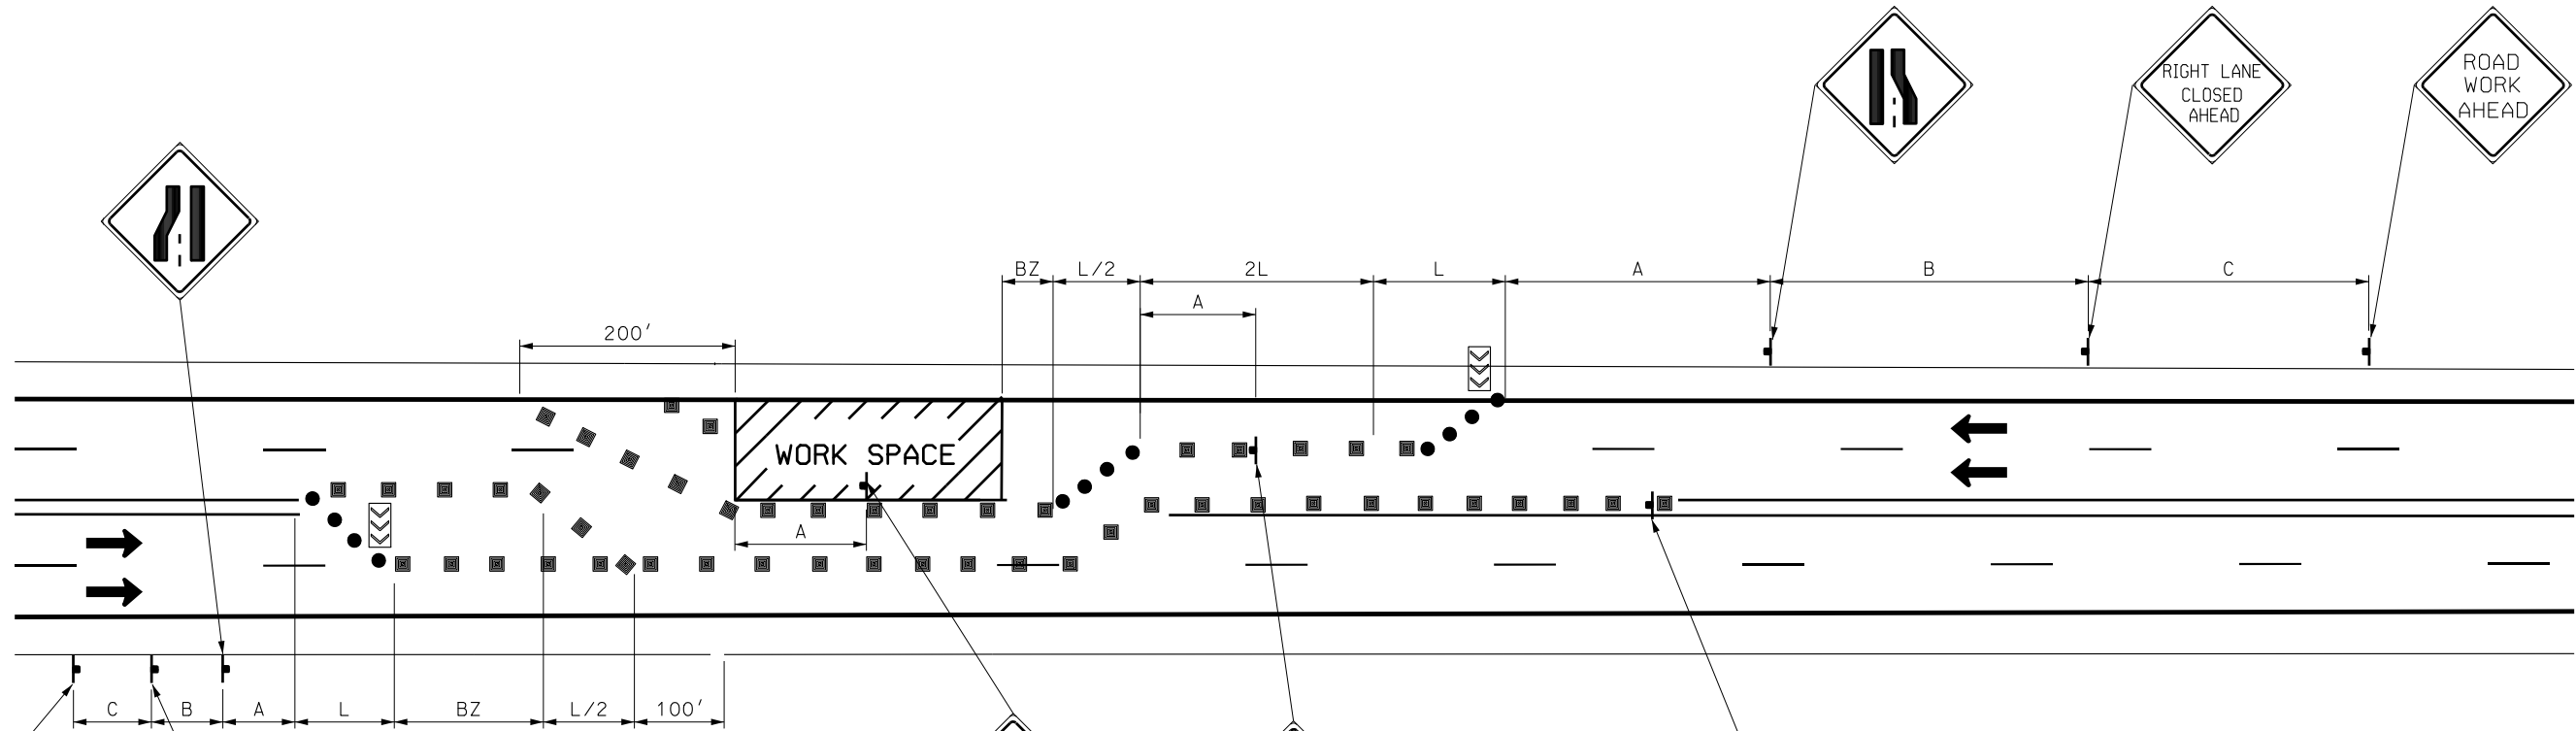

HALF OF ROADWAY CLOSED
MULTI-LANE UNDIVIDED
(DETAIL TC 8-2)

REVISIONS				REMARKS	
NO.	DATE	APPR.			

UTAH DEPARTMENT OF TRANSPORTATION		STANDARD DRAWINGS FOR ROAD AND BRIDGE CONSTRUCTION	
RECOMMENDED FOR APPROVAL		SALT LAKE COUNTY	
CHAIRMAN STANDARDS COMMITTEE		DATE	
APPROVED		JAN.01.2008	
DEPUTY DIRECTOR		DATE	
		JAN.01.2008	

TRAFFIC CONTROL LANE CLOSURE		STANDARD DRAWING TITLE	
STD DWG		TC 8	